


# LIMITS OF WORK EXHIBIT

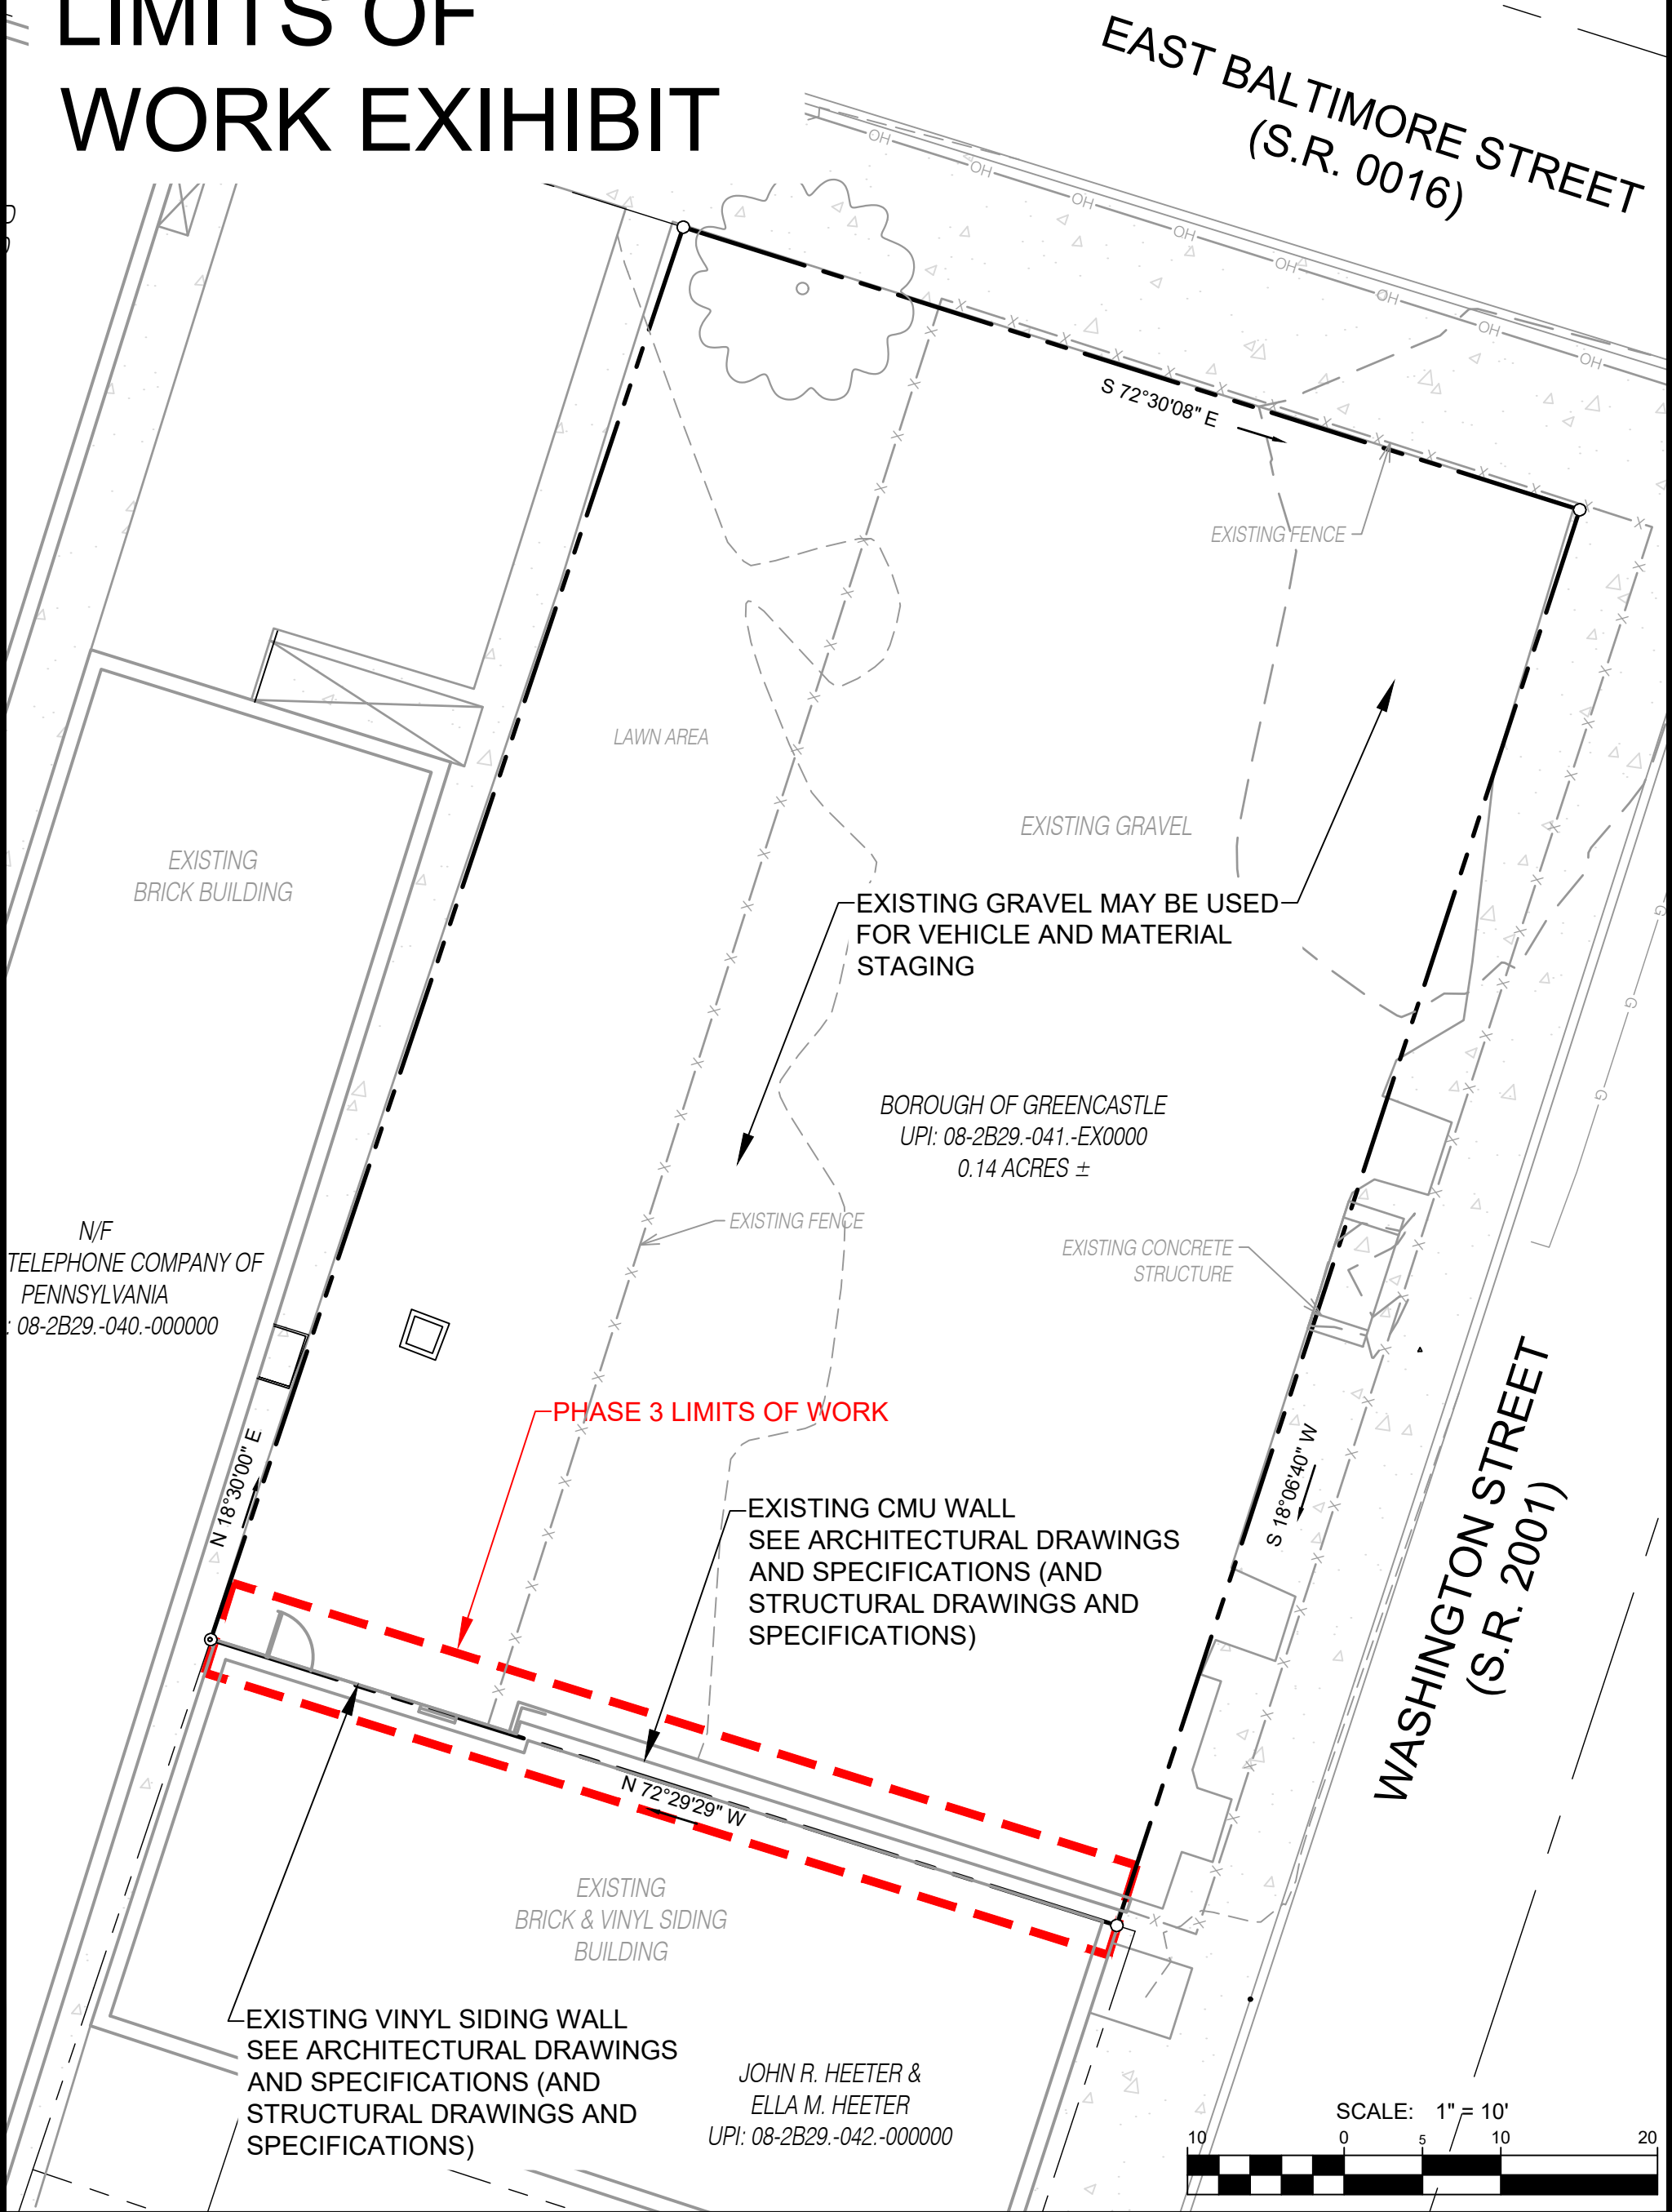

<b>PROPERTY INFORMATION</b> UPI: 08-2B29-.041.-EX0000	
DWN BY CAD	DATE 12-2025
PROJECT MANAGER Justin Doty	EMAIL JDoty@fsa-inc.com
SCALE 1" = 10'	
SHEET 01 OF 01	

**TOWN HALL PLAZA**

SITUATED ON THE SW CORNER OF  
E. BALTIMORE ST. & WASHINGTON ST.

**GREENCASTLE, PA  
FRANKLIN COUNTY, PA**

**BOROUGH OF GREENCASTLE**  
60 N. WASHINGTON STREET, GREENCASTLE



**FREDERICK, SEIBERT & ASSOCIATES, INC.**  
© 2024 fsa-inc.com

**CIVIL ENGINEERS • SURVEYORS • LANDSCAPE ARCHITECTS • LAND PLANNERS**

PROJECT NO.  
2023-0312

128 SOUTH POTOMAC STREET HAGERSTOWN, MD 21740 301.791.3650	20 WEST BALTIMORE STREET GREENCASTLE, PA 17225 717.597.1007	505 SOUTH HANOVER STREET CARLISLE, PA 17013 717.701.8111	15 EAST MAIN STREET NEW BLOOMFIELD, PA 17068 717.275.7531
--	---	--	---